


Note:

Do not scale from this drawing. All dimensions to be checked on site.


This drawing is protected under Copyright and cannot be reproduced or copied without permission.

Revisions


A.	draft issues following client review	cc	15.09.22
B.	annex space planning added	am	27.09.22
C.	reception desk area amended	am	06.10.22
D.	breakfast bar omitted	am	17.10.22
E.	reception re-orientated & storage re-added	am	18.11.22

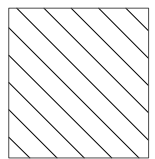


INDICATES FURNITURE  
RELOCATED FROM FARADAY  
BUILDING FIRST FLOOR.

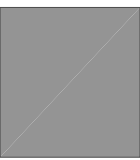

INDICATES FURNITURE  
RELOCATED FROM 7TH FLOOR  
EAST WING 33 CAVENDISH  
SQUARE.

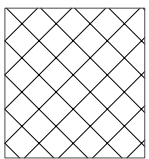

INDICATES FURNITURE  
RELOCATED FROM FARADAY  
BUILDING SECOND FLOOR.

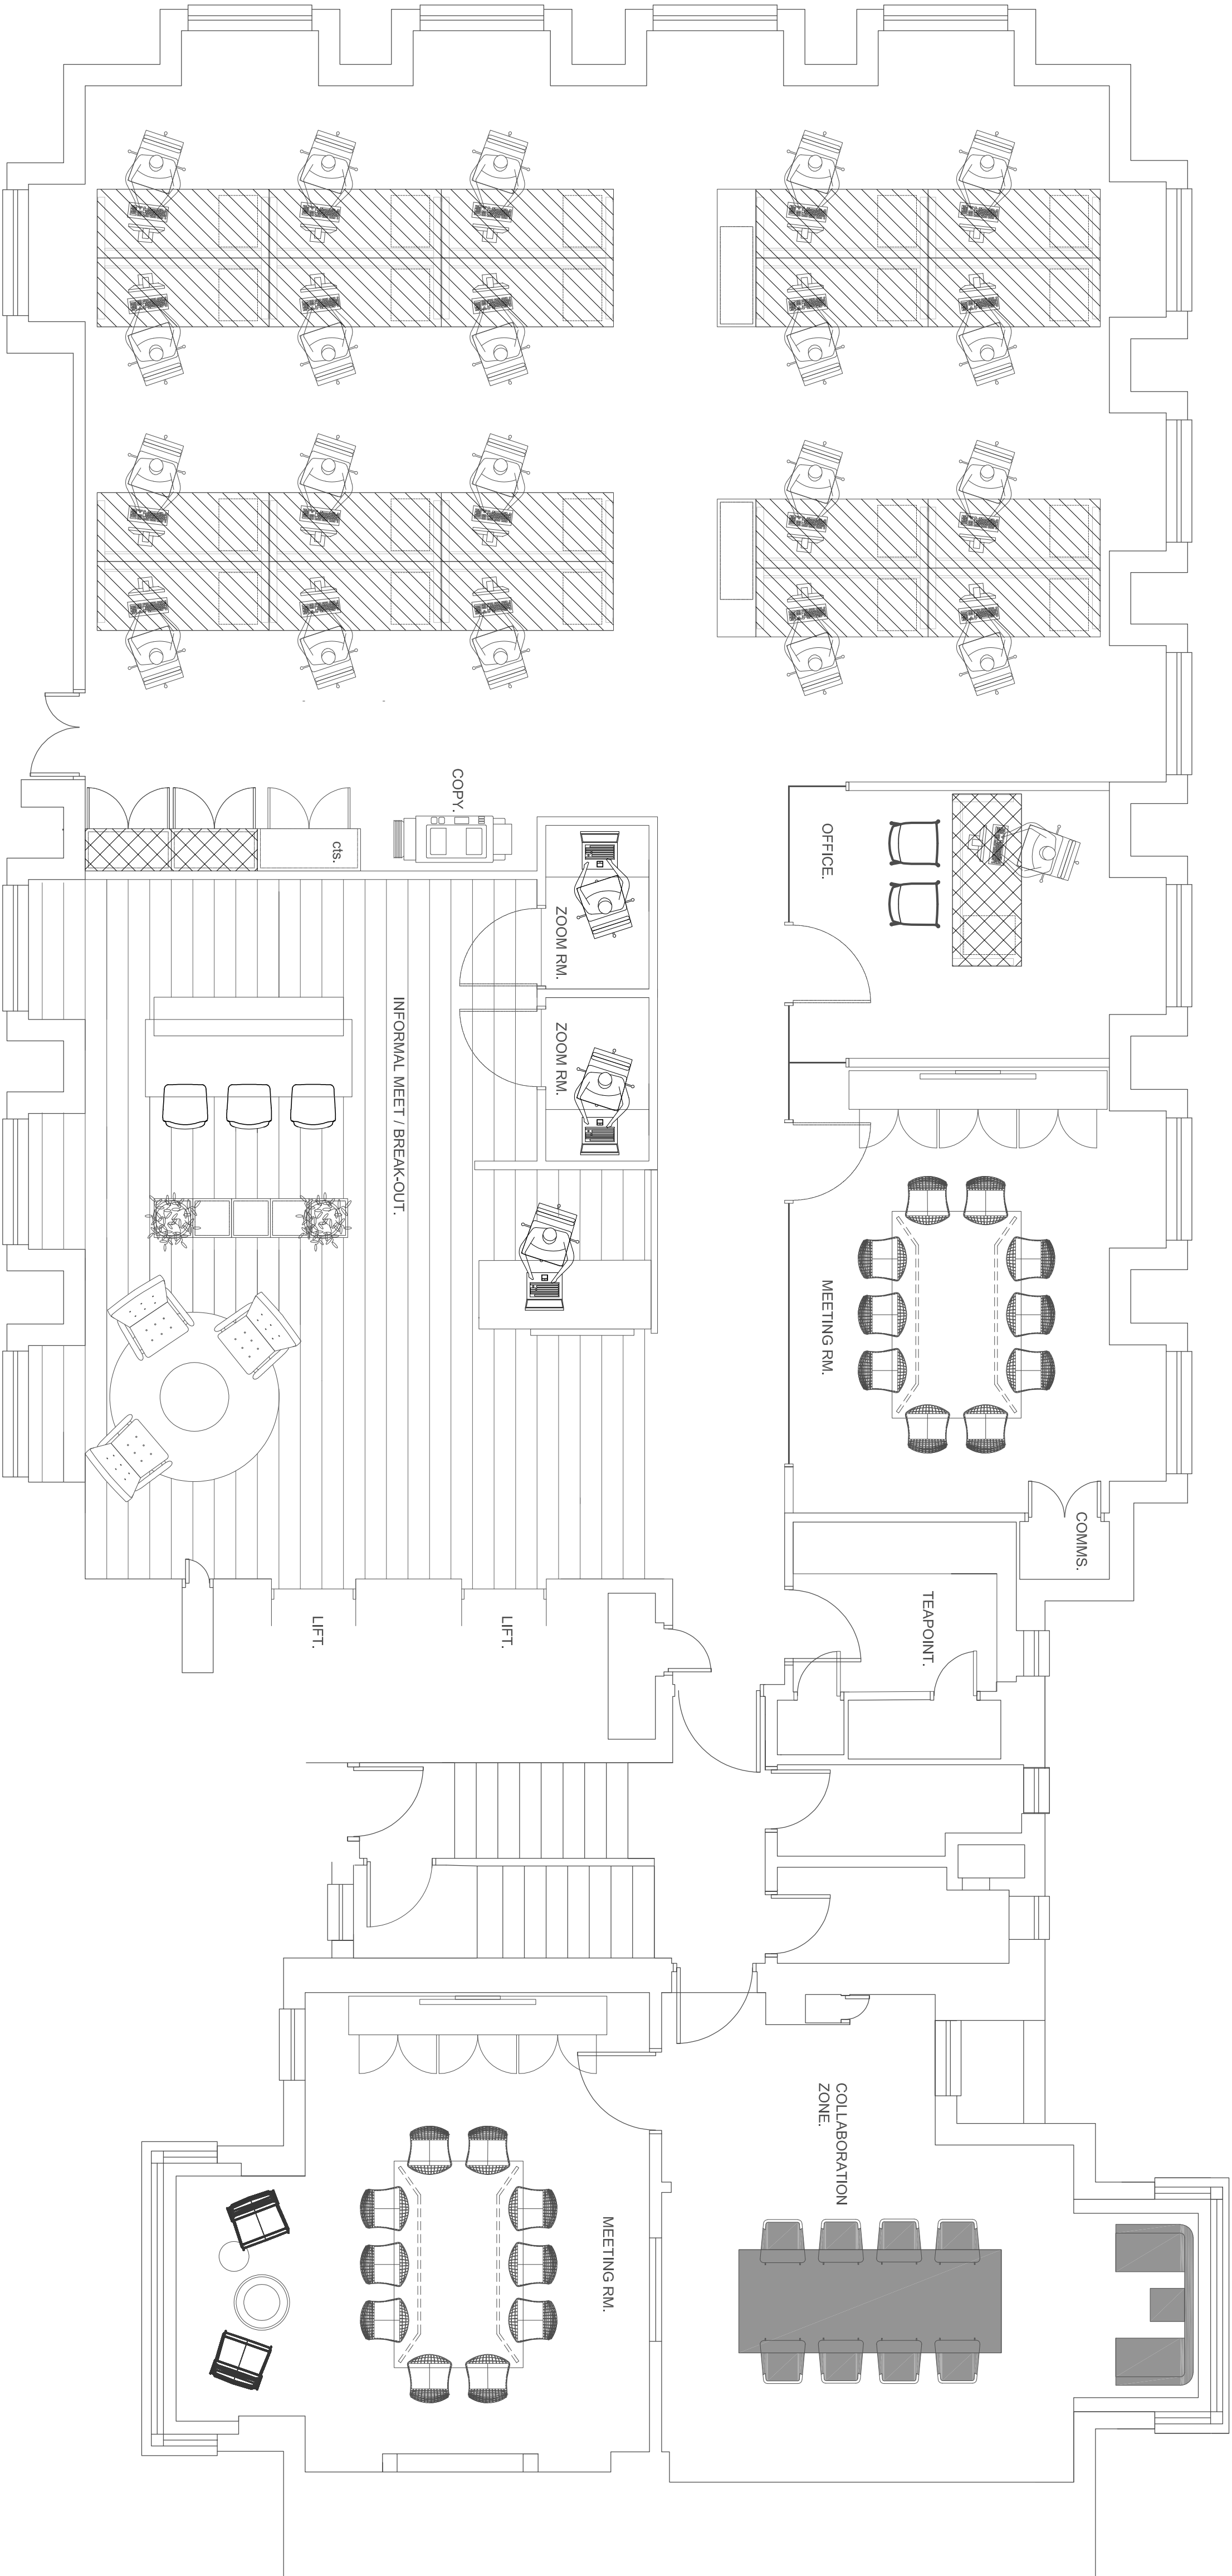

THIRD FLOOR SPACE PLAN  
1:50 @ A1

Client

Astrea Asset Manaeement

Project

Third Floor  
243 Knightsbridge  
London


Drawing

Space Plan

Scale	Date		
1:50 @ A1	June 2022		
Project no.	Status	Dwg no.	Rev
S4883	LO	3-001	E

Sheet # A1

Sheet A1

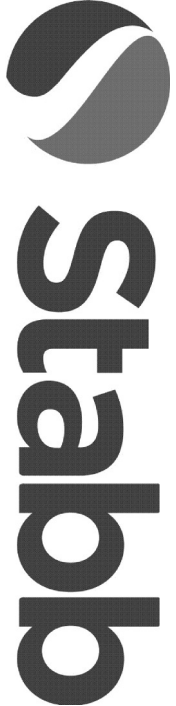

Office Design | Office Fit Out

Stabb Limited,  
10 Northington Street  
London WC1N 2JG.

t: +44 (0)20 7952 1500